
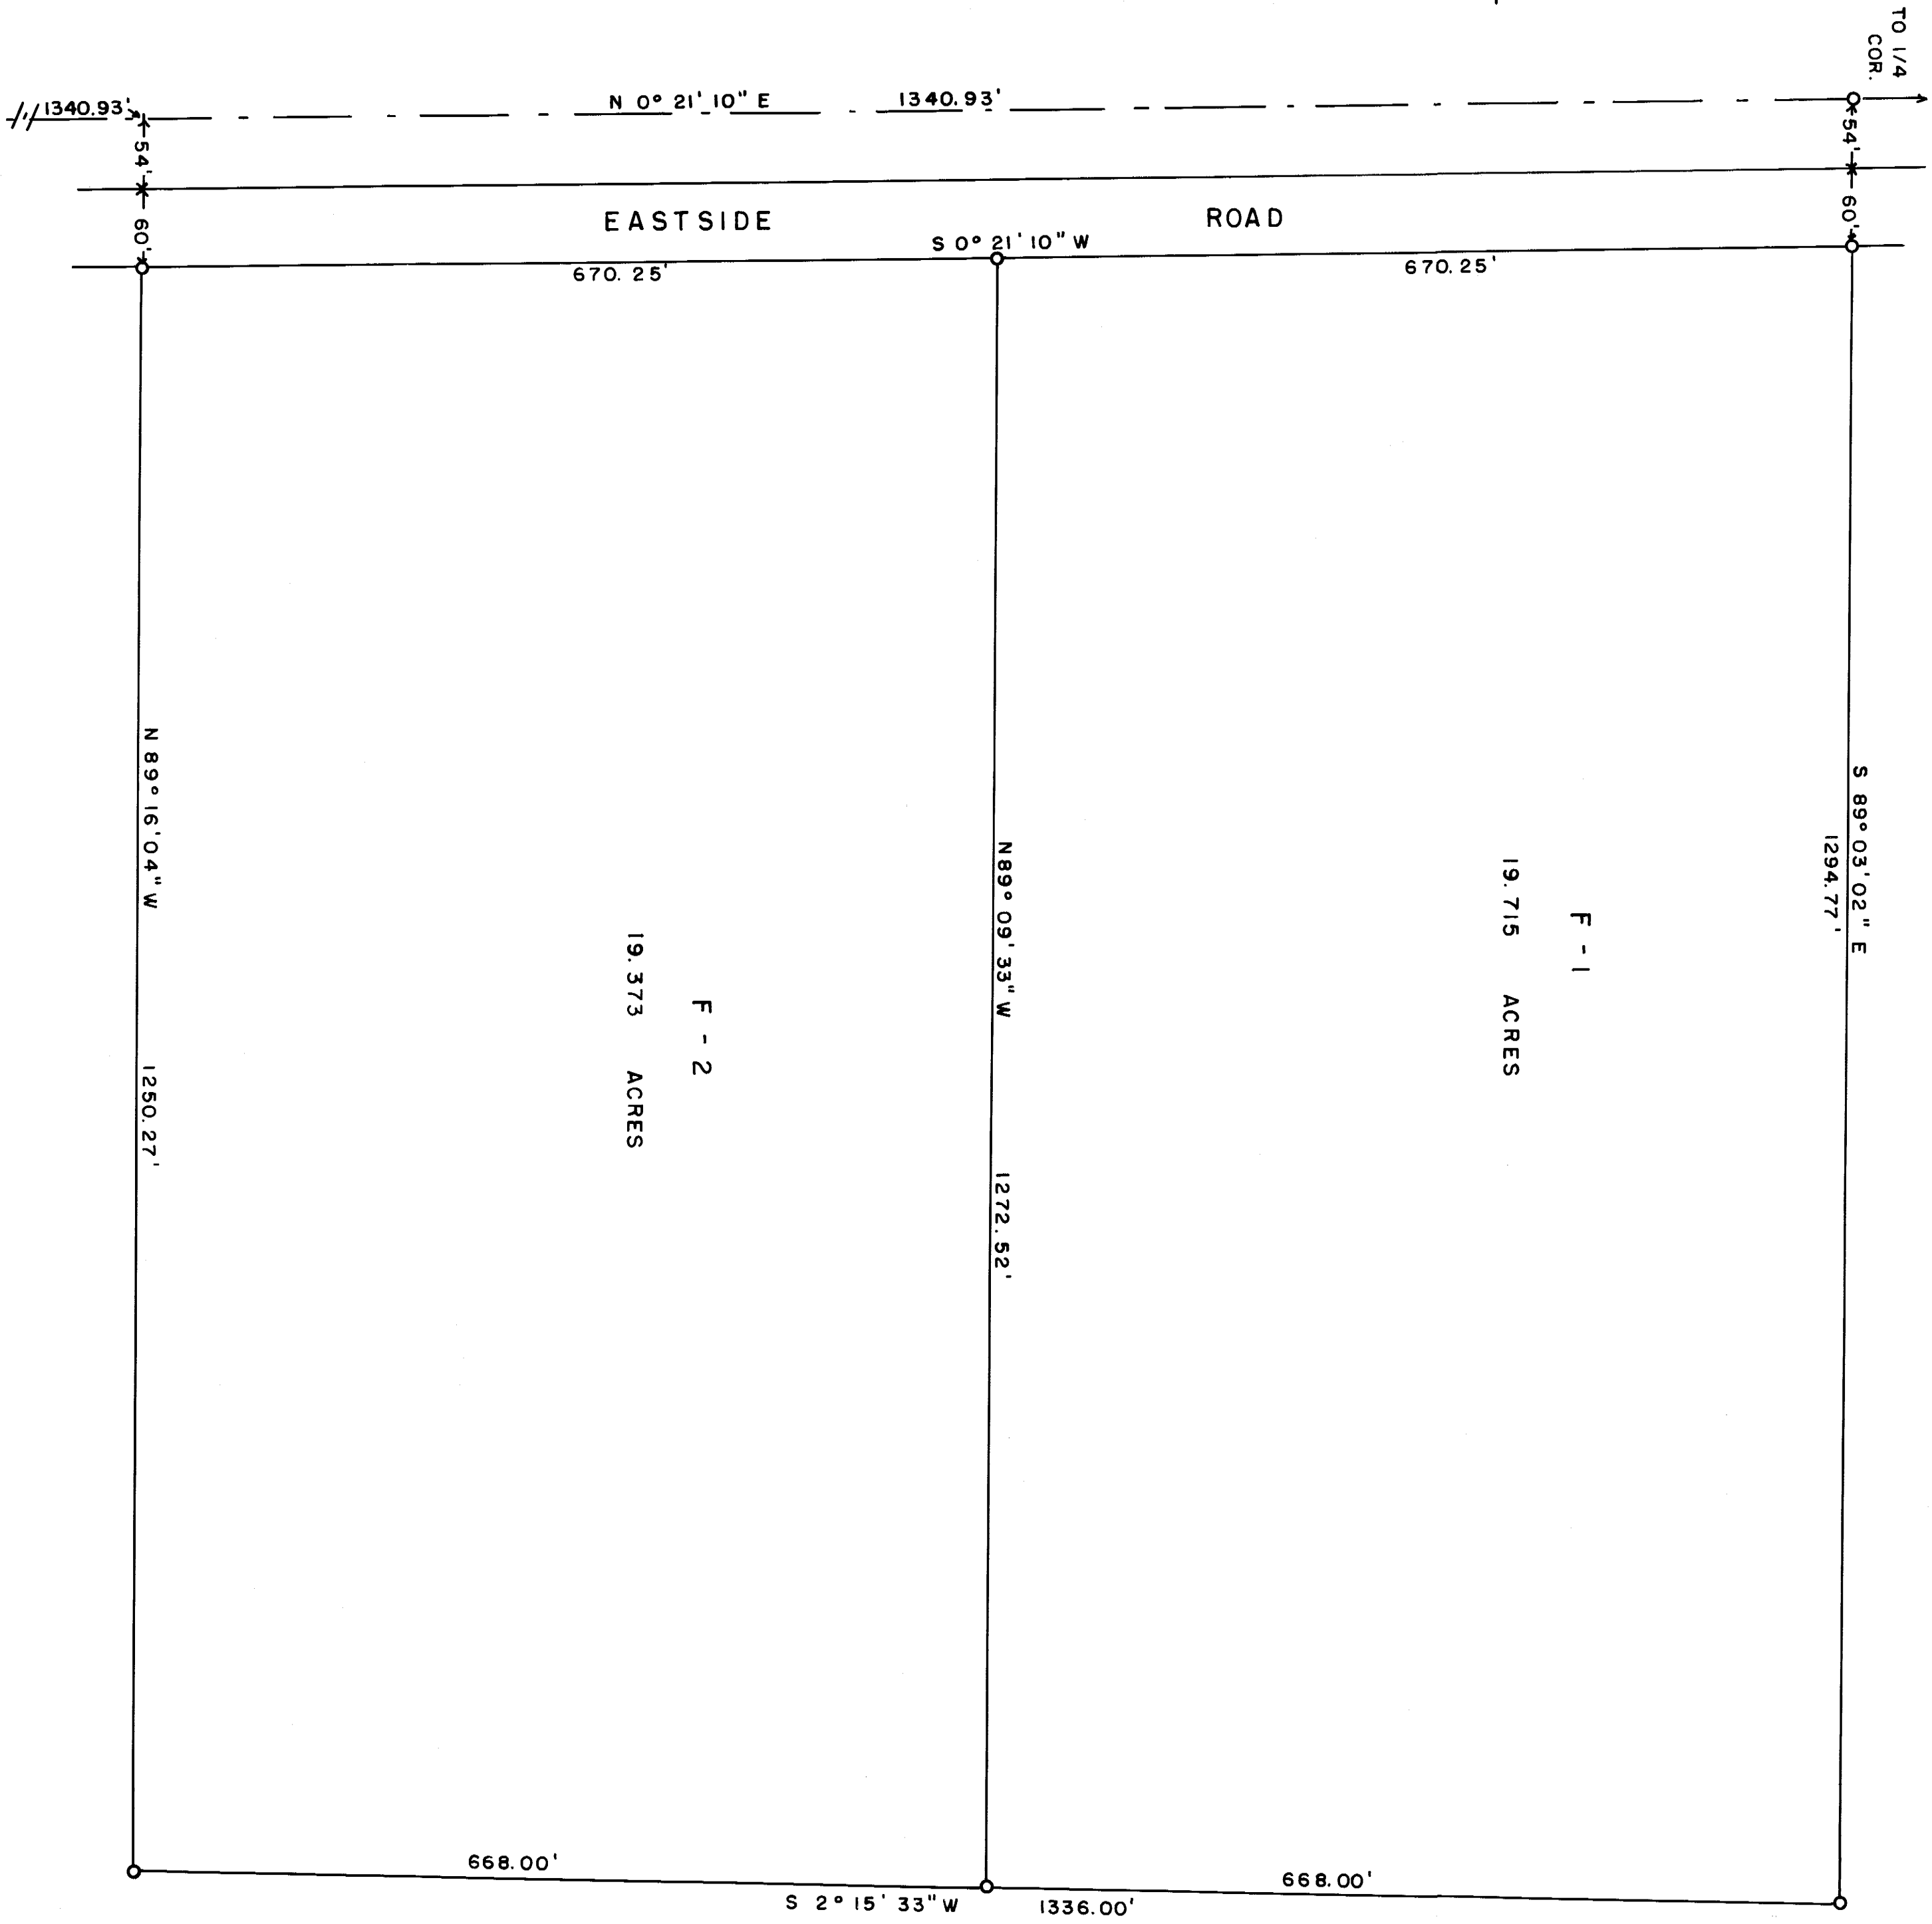


Cor 6 page 61

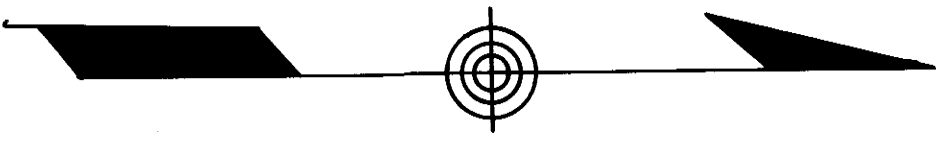

1/4 COR. SEC. 16 T. 8 N., R. 23 E., M. D. B. & M.
BRASS CAP SEC. 21

BASIS OF BEARING
THE BEARING OF N 0° 21' 10" E FOR THE NORTH-SOUTH 1/4 LINE OF SECTION 16 IS THE BASIS OF BEARINGS FOR THIS SURVEY, AND IS FROM THE BEARING GIVEN ON THE DEED FOR THE LAND AS RECORDED ON PAGE 1 OF BOOK 75, MONO COUNTY, RECORDS.

SURVEYOR'S CERTIFICATE
THIS MAP CORRECTLY REPRESENTS A SURVEY MADE BY ME IN CONFORMANCE WITH THE REQUIREMENTS OF THE LAND SURVEYOR'S ACT ON SEPTEMBER 30, 1969, AT THE REQUEST OF GLENN A. DEVENECK.

Walter G. Reid
WALTER G. REID R.C.E. 7522
VIRGINIA CITY, NEVADA

PLANNING COMMISSION'S CERTIFICATE
THIS IS TO CERTIFY THAT THIS PARCEL MAP IS IN ACCORD WITH THE APPROVED TENTATIVE MAP OF THE PARCELS.

BY *Robert L. Brown*
MONO COUNTY PLANNING COMMISSION


COUNTY SURVEYOR'S CERTIFICATE
THIS MAP HAS BEEN EXAMINED FOR CONFORMANCE WITH THE REQUIREMENTS OF THE LAND SURVEYOR'S ACT THIS DAY OF _____, 1969.

COUNTY SURVEYOR

No. 1069
RECORDER'S CERTIFICATE
FILED FOR RECORD THIS 13th DAY OF November, 1969, AT 10:05 A.M., IN BOOK 75 OF Maps ON PAGE 67, AT THE REQUEST OF *Glenn A. Deveneck*.

COUNTY RECORDER

RECORD OF SURVEY MAP
MILE HI PARCELS F-1 & F-2
NW 1/4 SE 1/4 SECTION 16
T. 8 N., R. 23 E., M. D. B. & M.
MONO COUNTY, CALIFORNIA

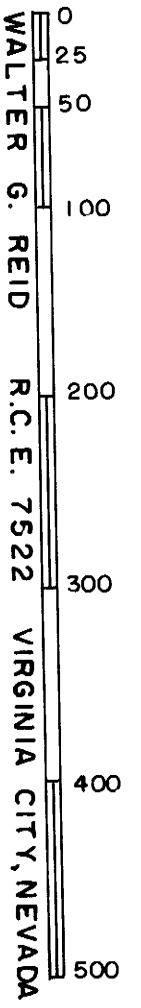

PM 5-05-69